


Foundation Plan

SCALE: 1/4" = 1'-0"

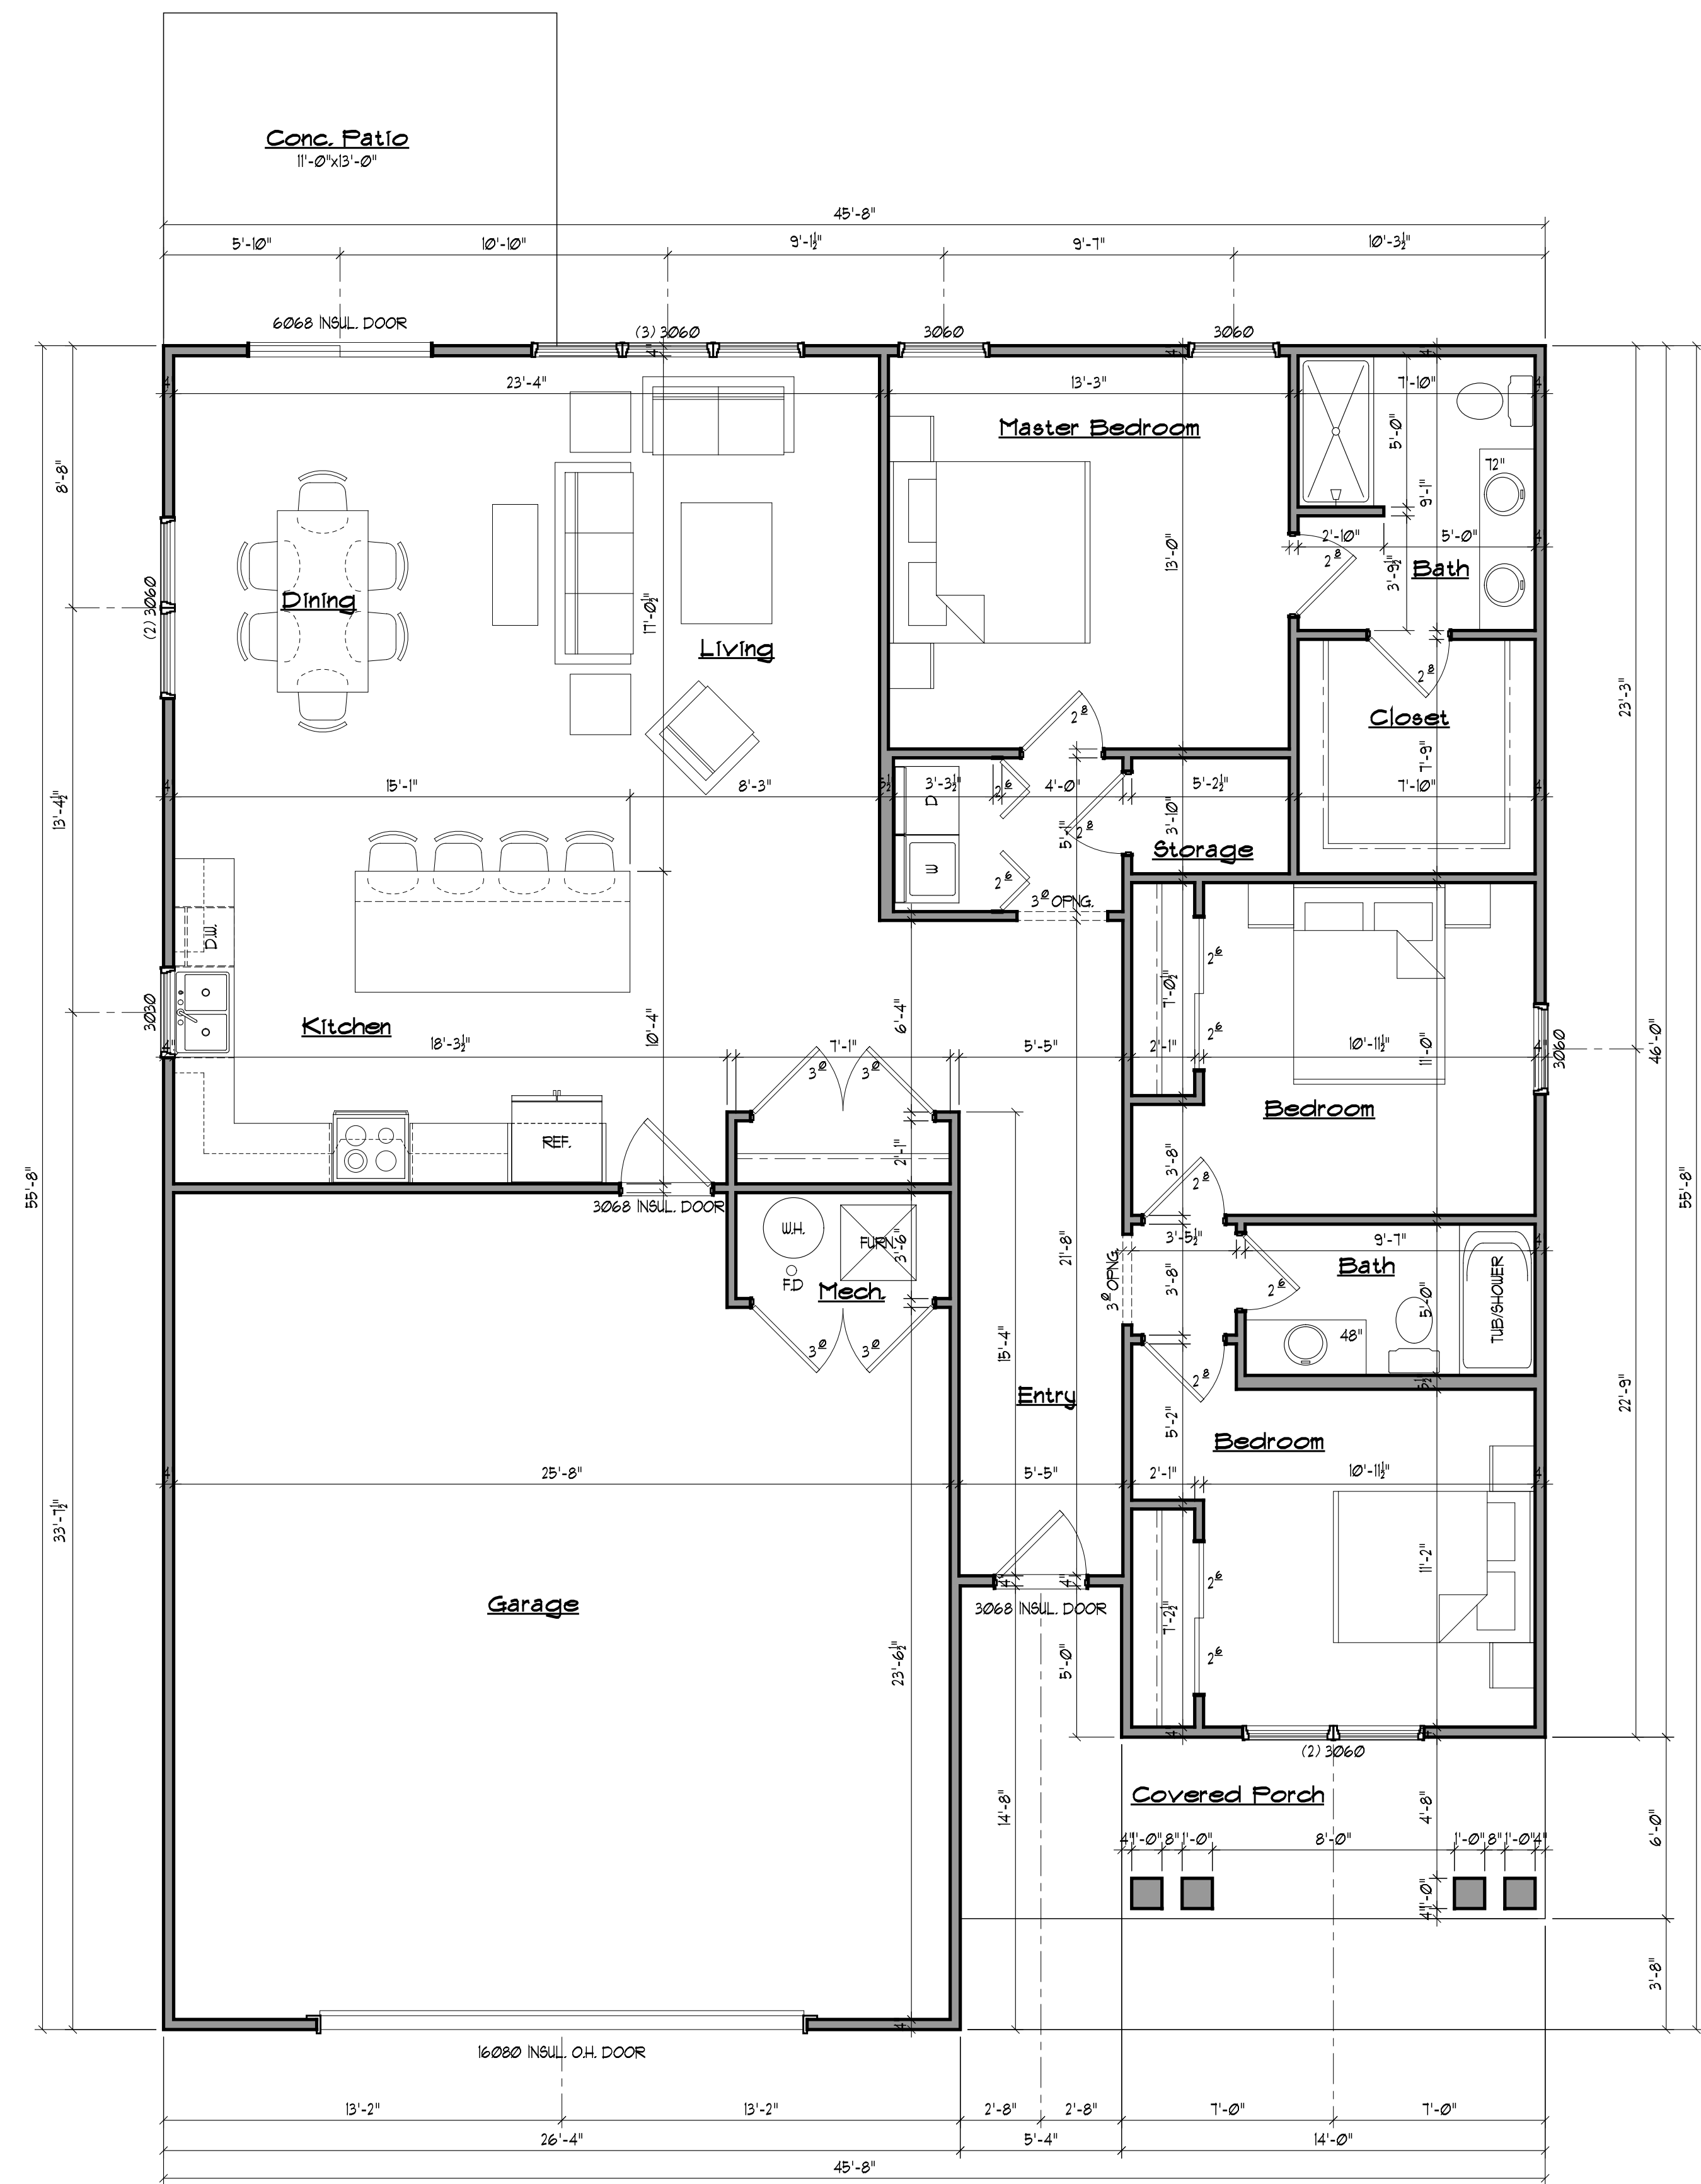

First Floor Plan

SCALE: 1/4" = 1'-0"

Total Living Area 1604 sq.ft.

Lansdowne UP Development
East St. Louis, IL

Ranch Plan 2