


Foundation Plan
SCALE: 1/4" = 1'-0"

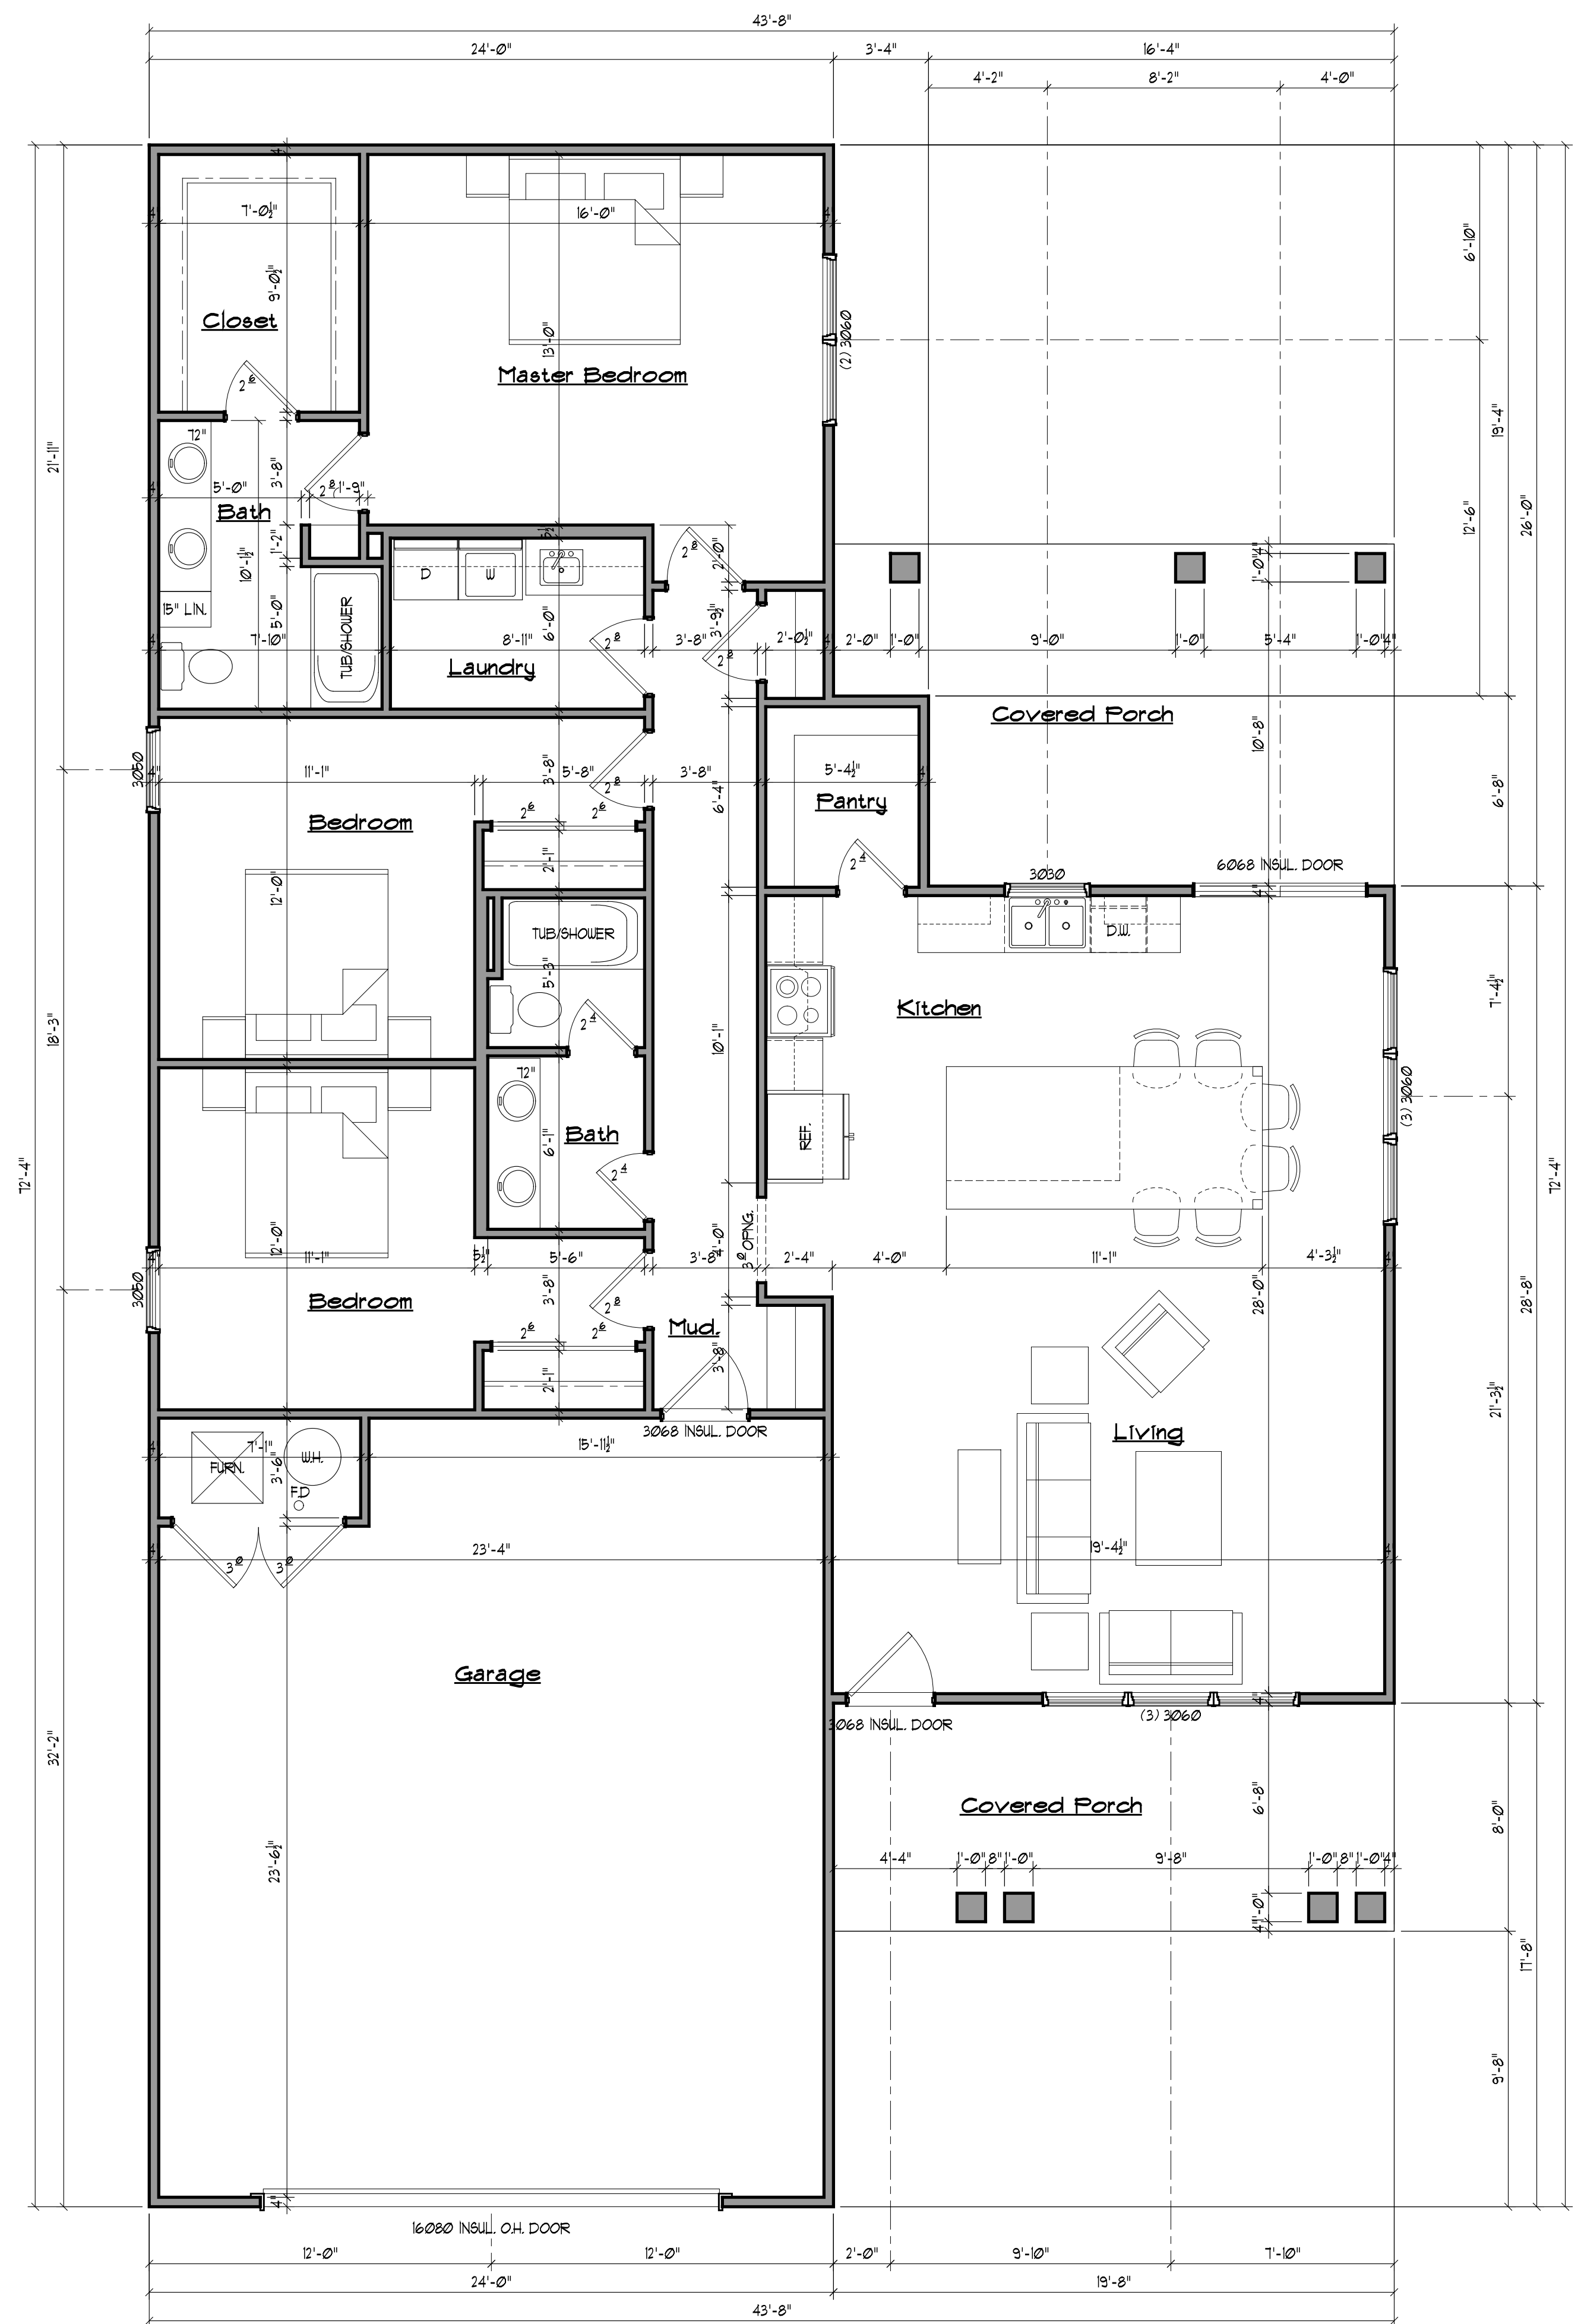

First Floor Plan Total Living Area 1654 sq.ft.
SCALE: 1/4" = 1'-0"

Lansdowne UP Development
East St. Louis, IL