


Second Floor Plan
SCALE: 1/4" = 1'-0"

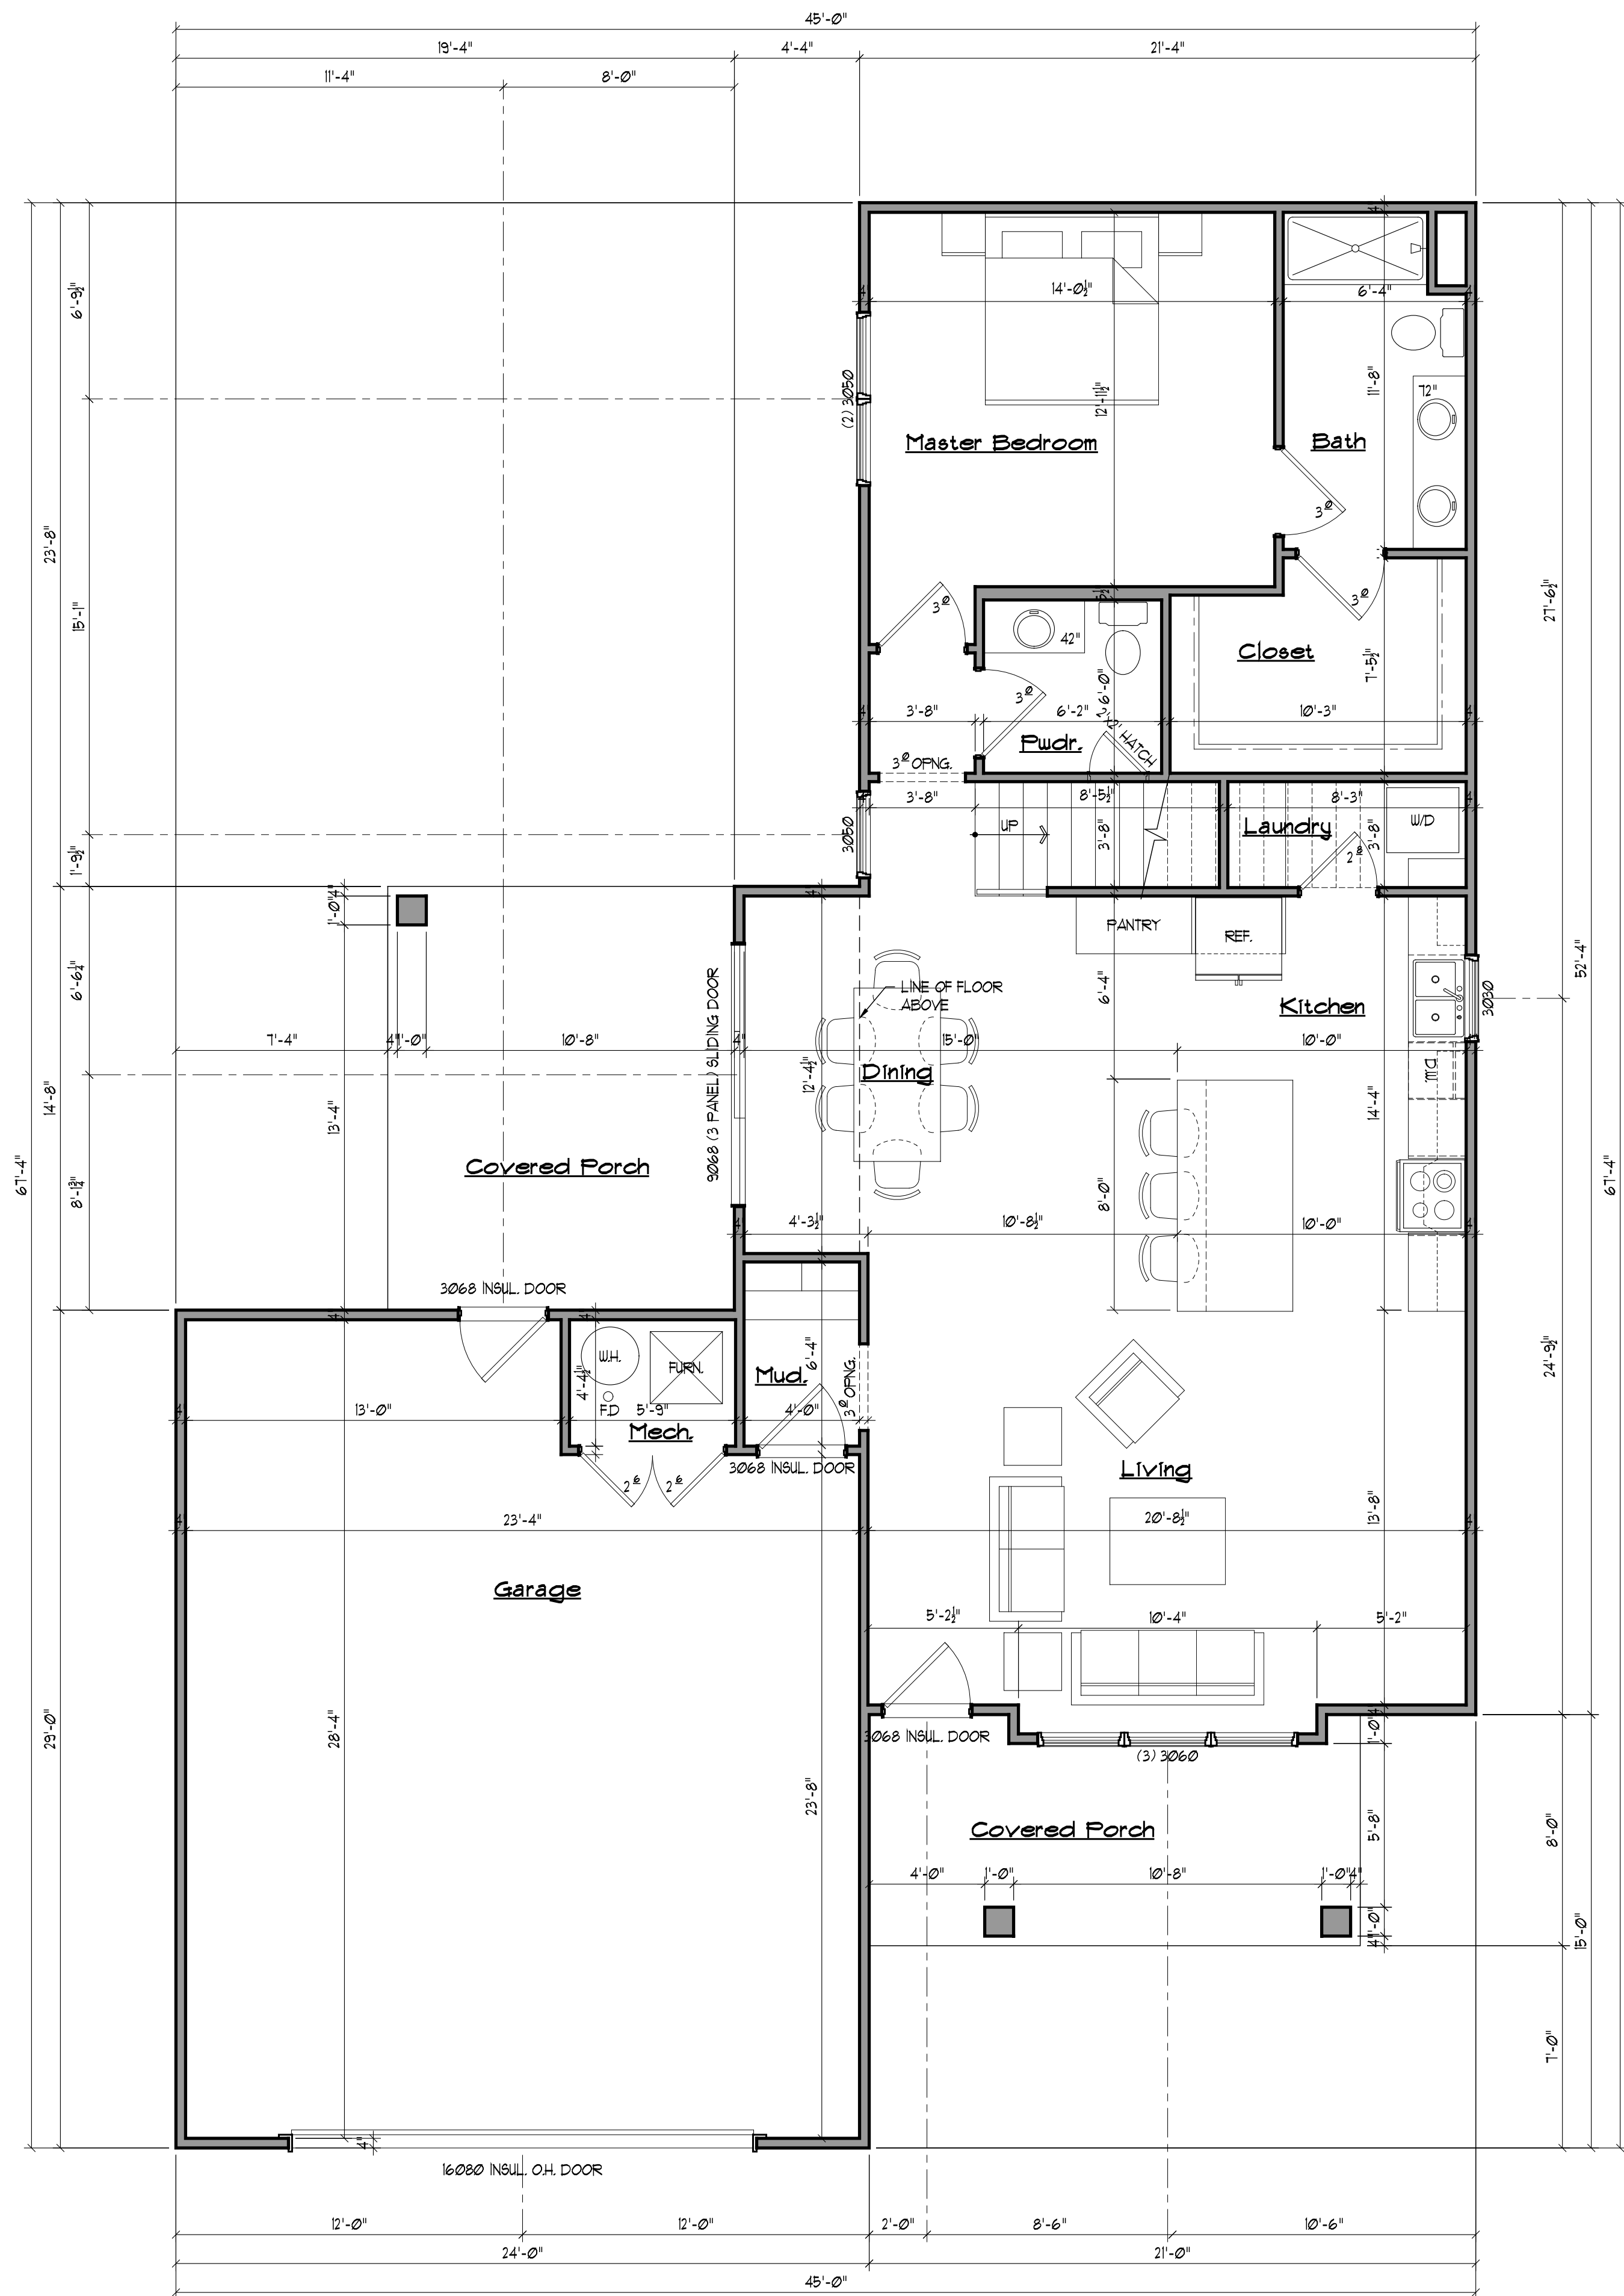

First Floor Plan
SCALE: 1/4" = 1'-0"

1st Floor	1208 sq.ft.
2nd Floor	664 sq.ft.
Total Living Area	1872 sq.ft.

Lansdowne UP Development
East St. Louis, IL